



Rear Elevation (SE) - Buildings G / H

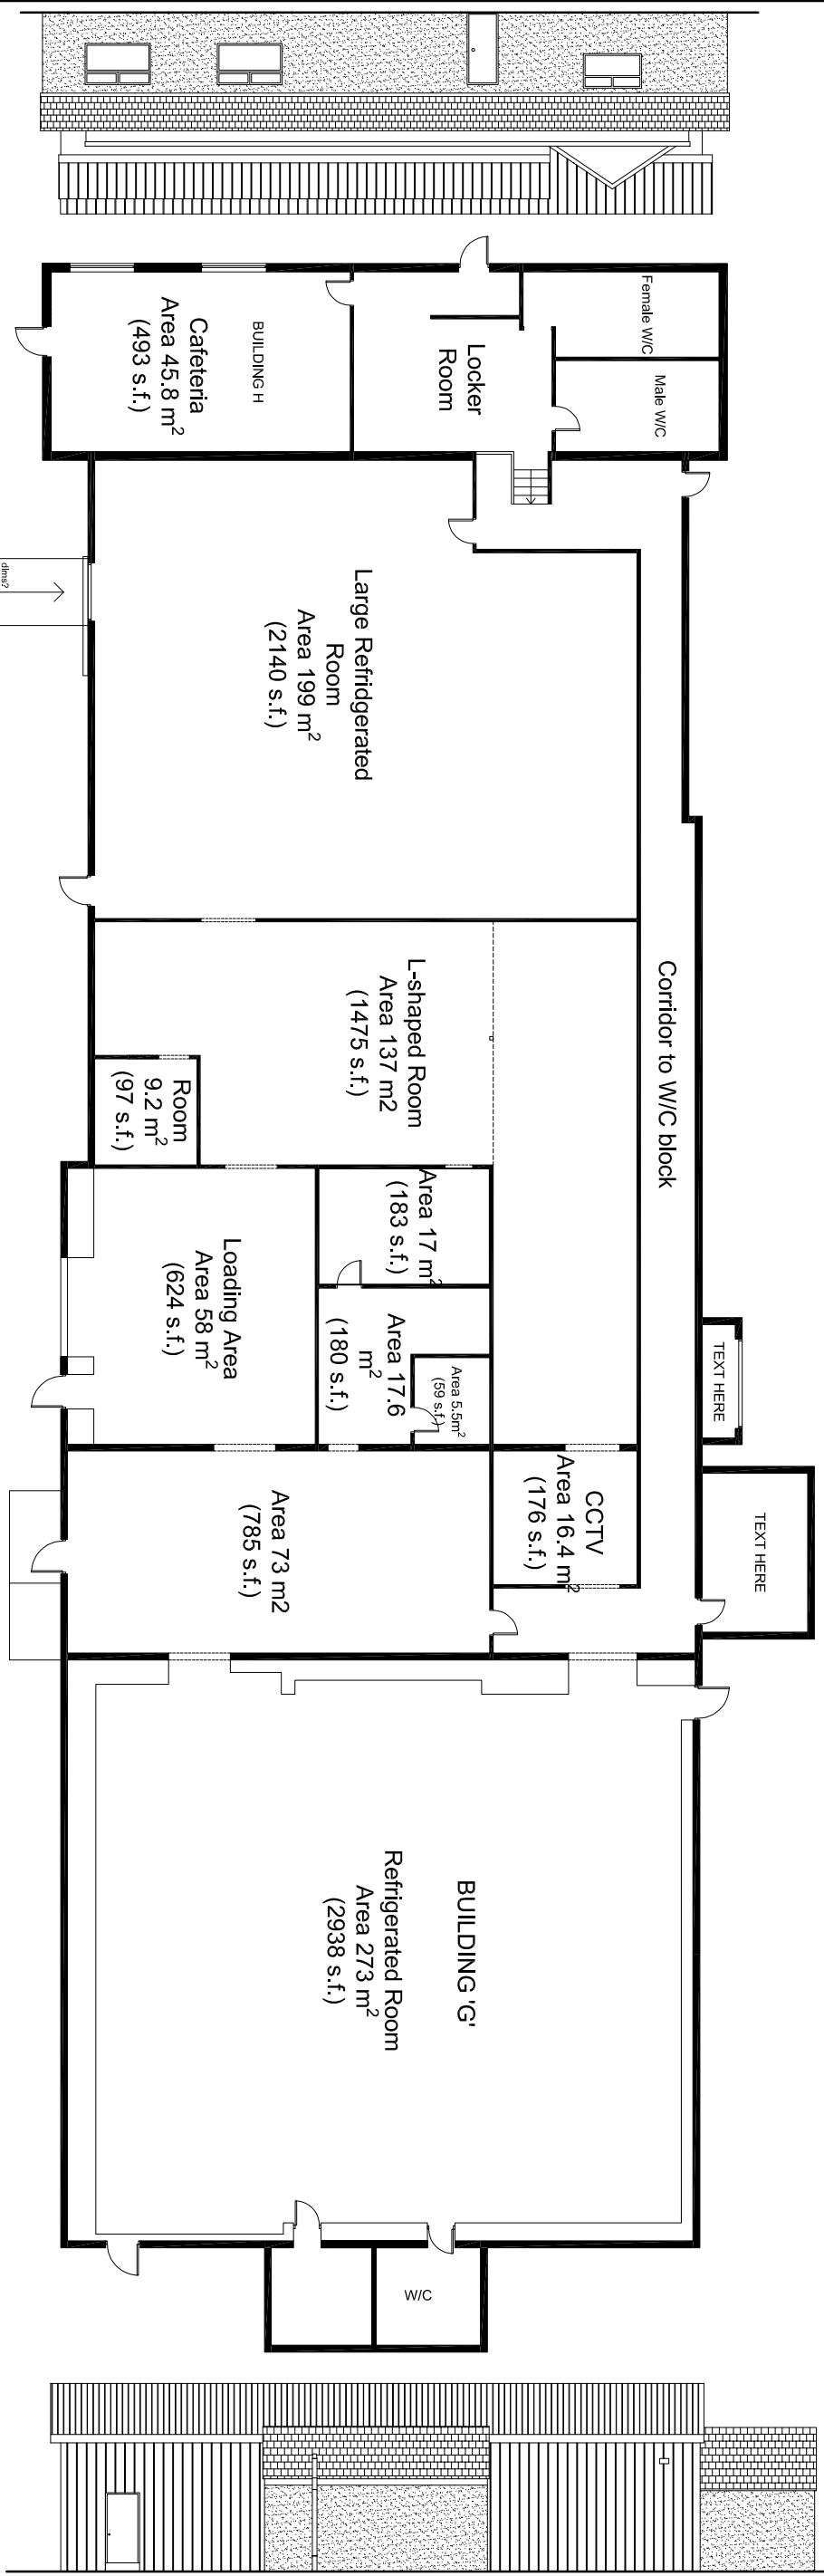

Floor Plan - Buildings G / H

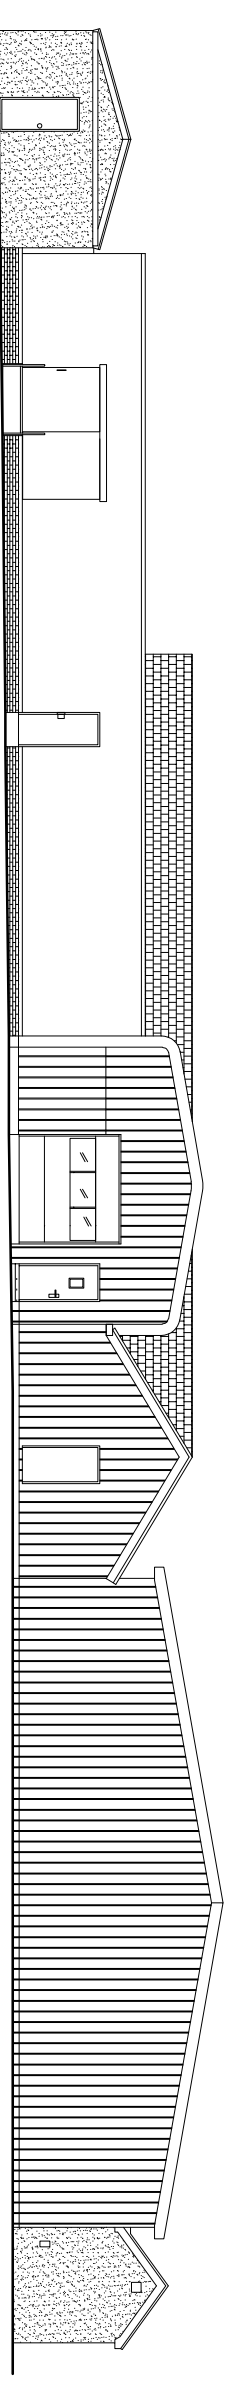

Front Elevation (NW) - Buildings G / H

End Elevation (SW) - Buildings G / H

Site: LUCAS GREEN NURSERIES		Title: BUILDINGS G/H FLOOR PLAN & ELEVATIONS	
WILLIAM SCALDWELL CAD Manager william@LASCH.co.uk		Scale: 1:200 @ A3	Date: 11 Feb 2021
Client: Challenge Fencing Ltd asc@challengefencing.com 01483 224186		Drawing No. WS-LG053	
		Revision:	